


Studio A

Not to scale

6-13-18

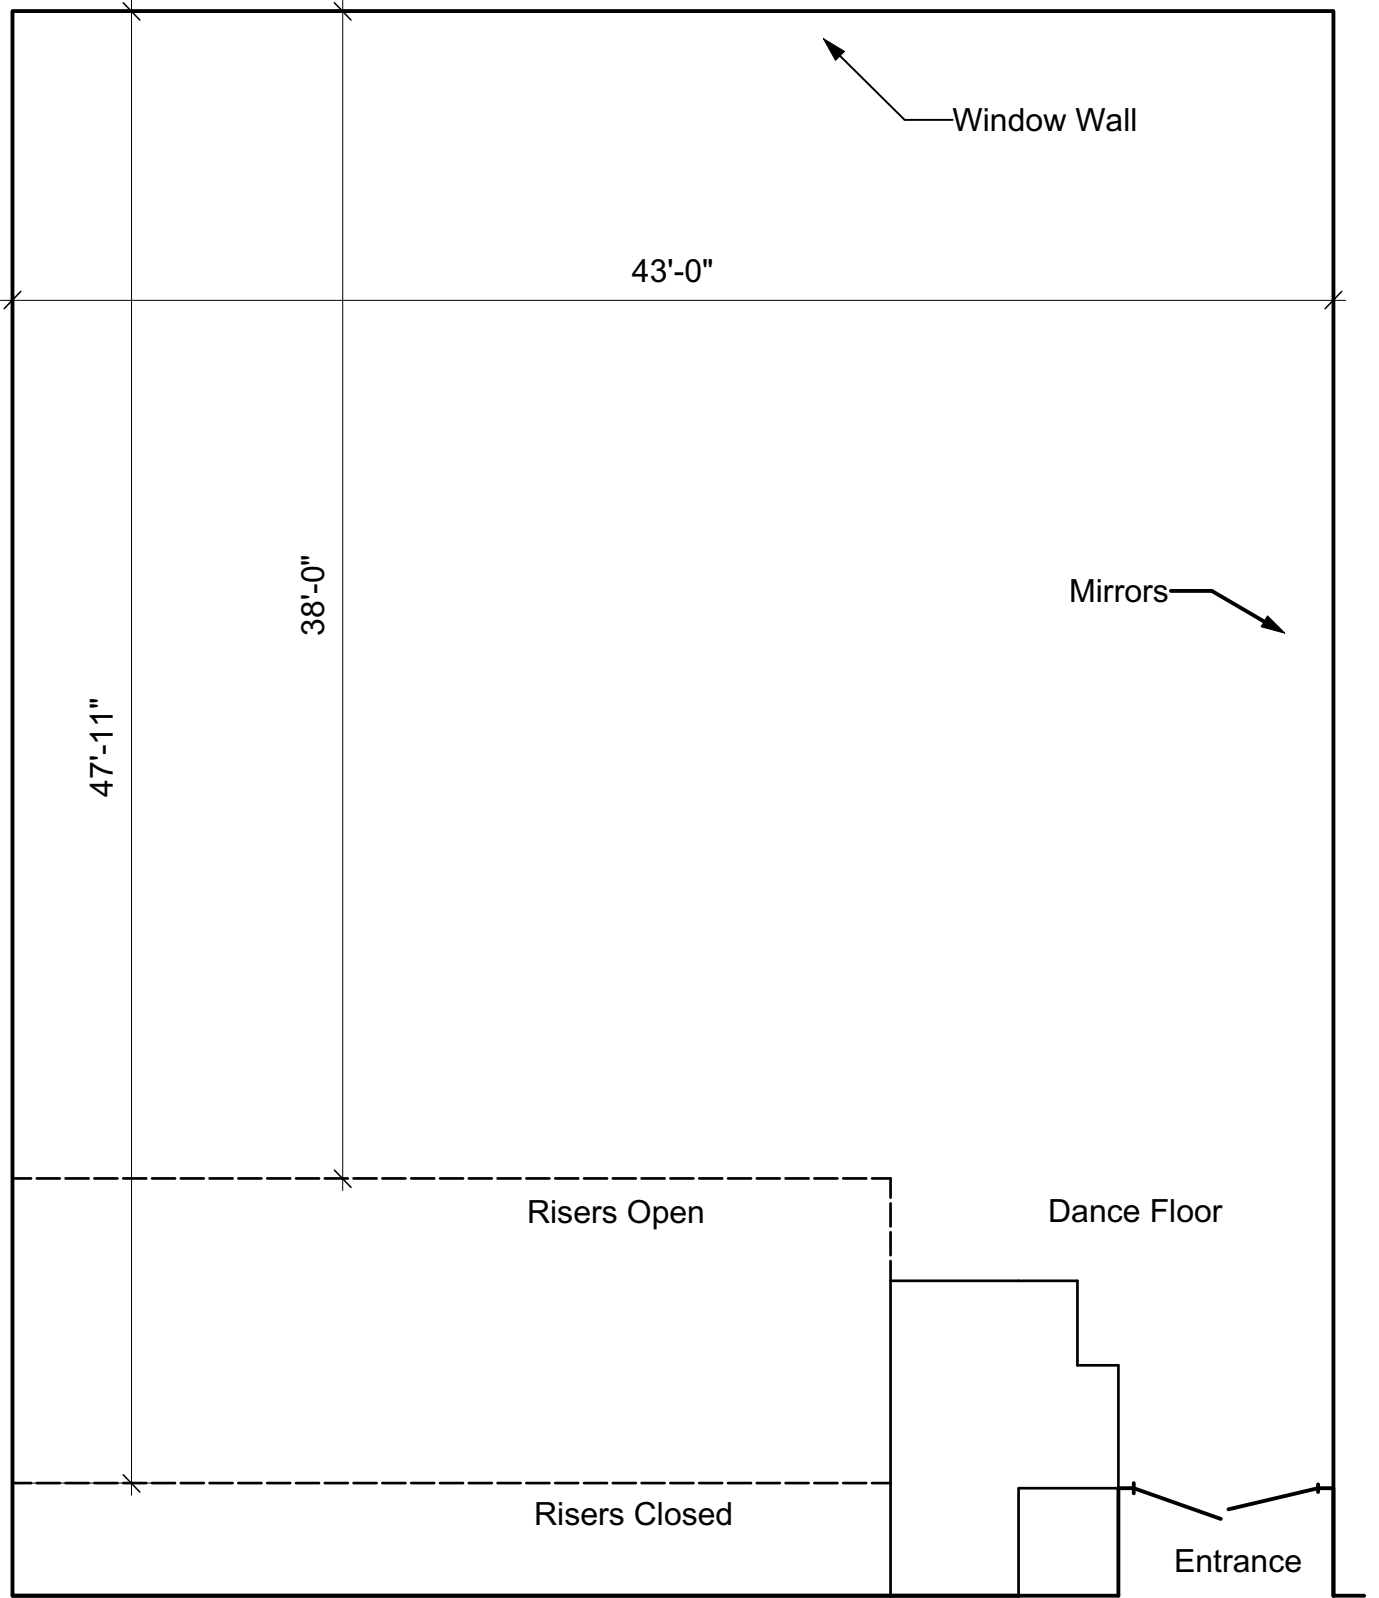


Maggie Allesee Dance Studio

Studio B

Not to scale

6-13-18

Úč aq Ô

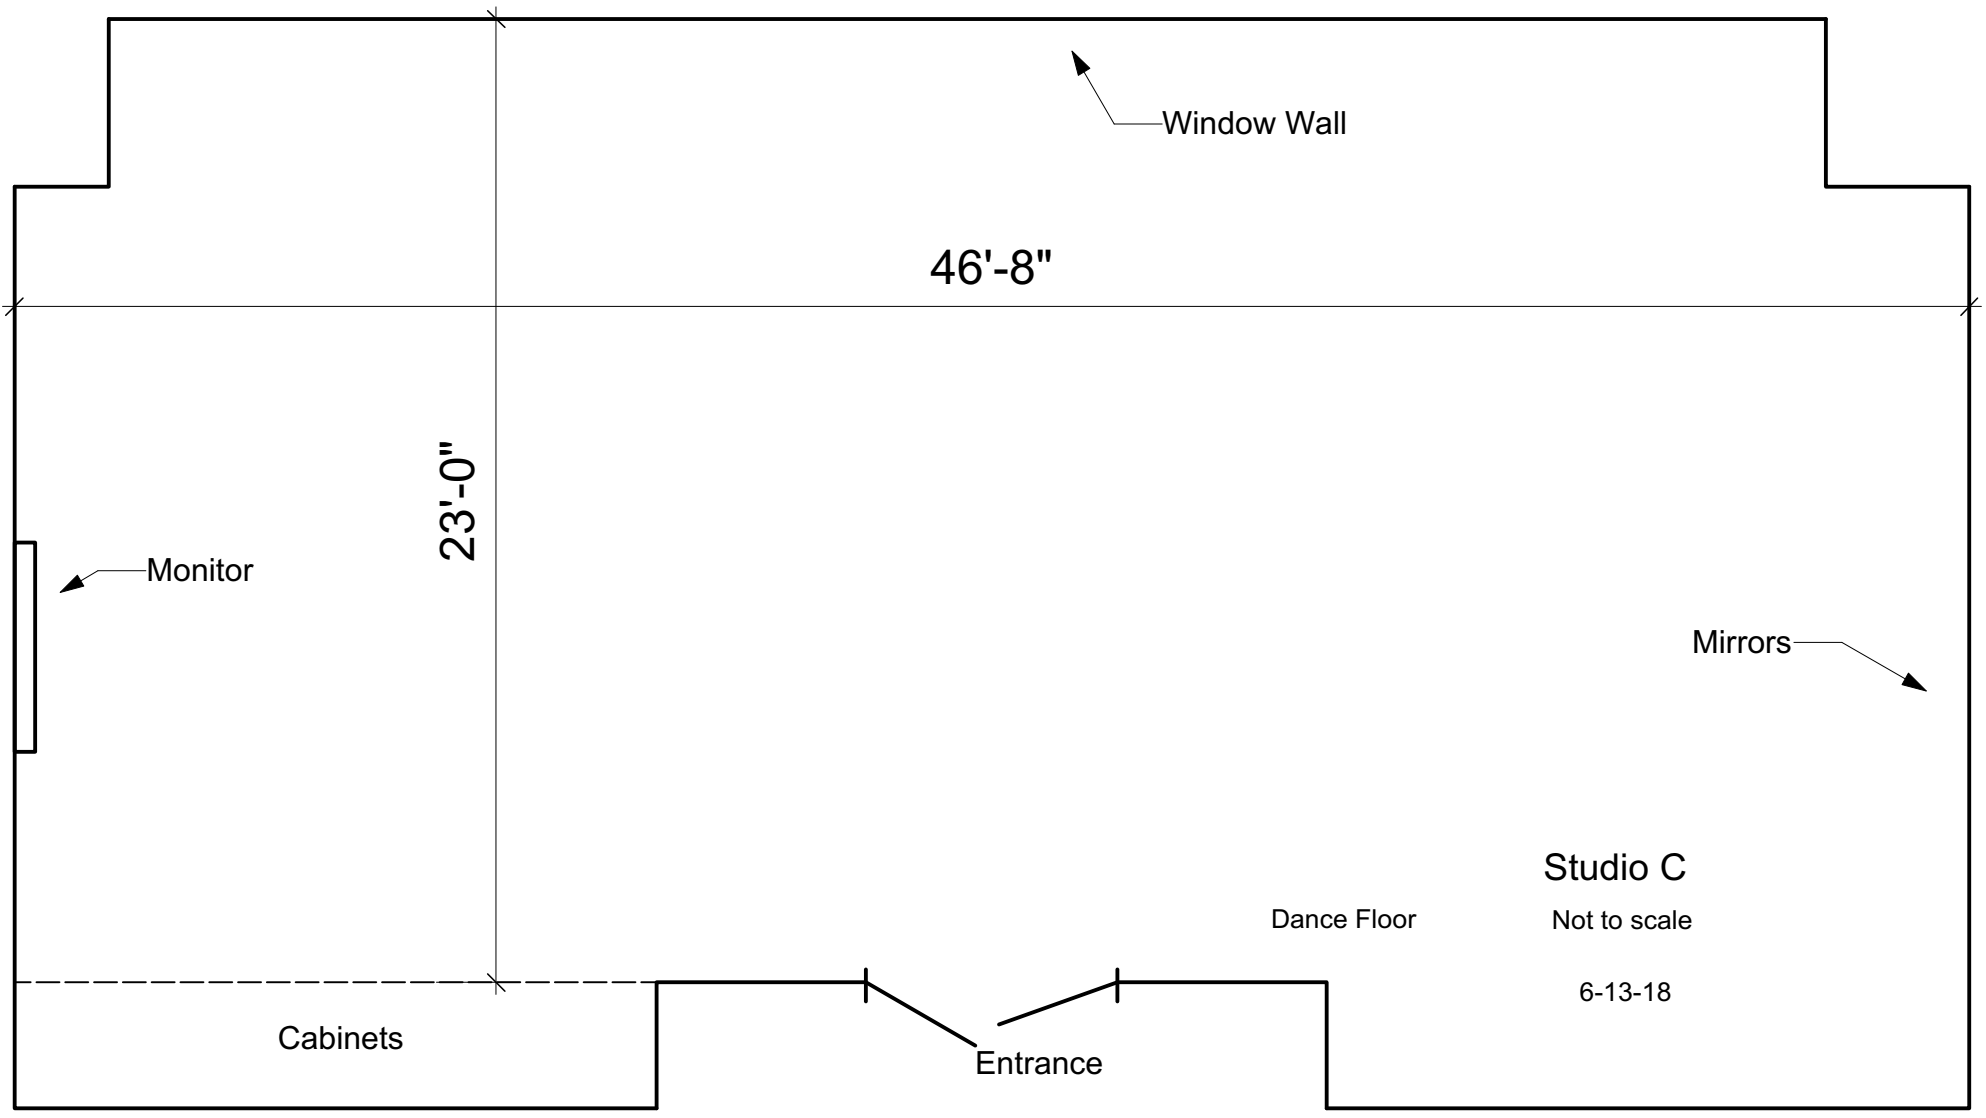

46'-8"

23'-0"

Window Wall

Monitor

Mirrors

Cabinets

Entrance


Dance Floor

Studio C

Not to scale

6-13-18

Úč aq AÖ

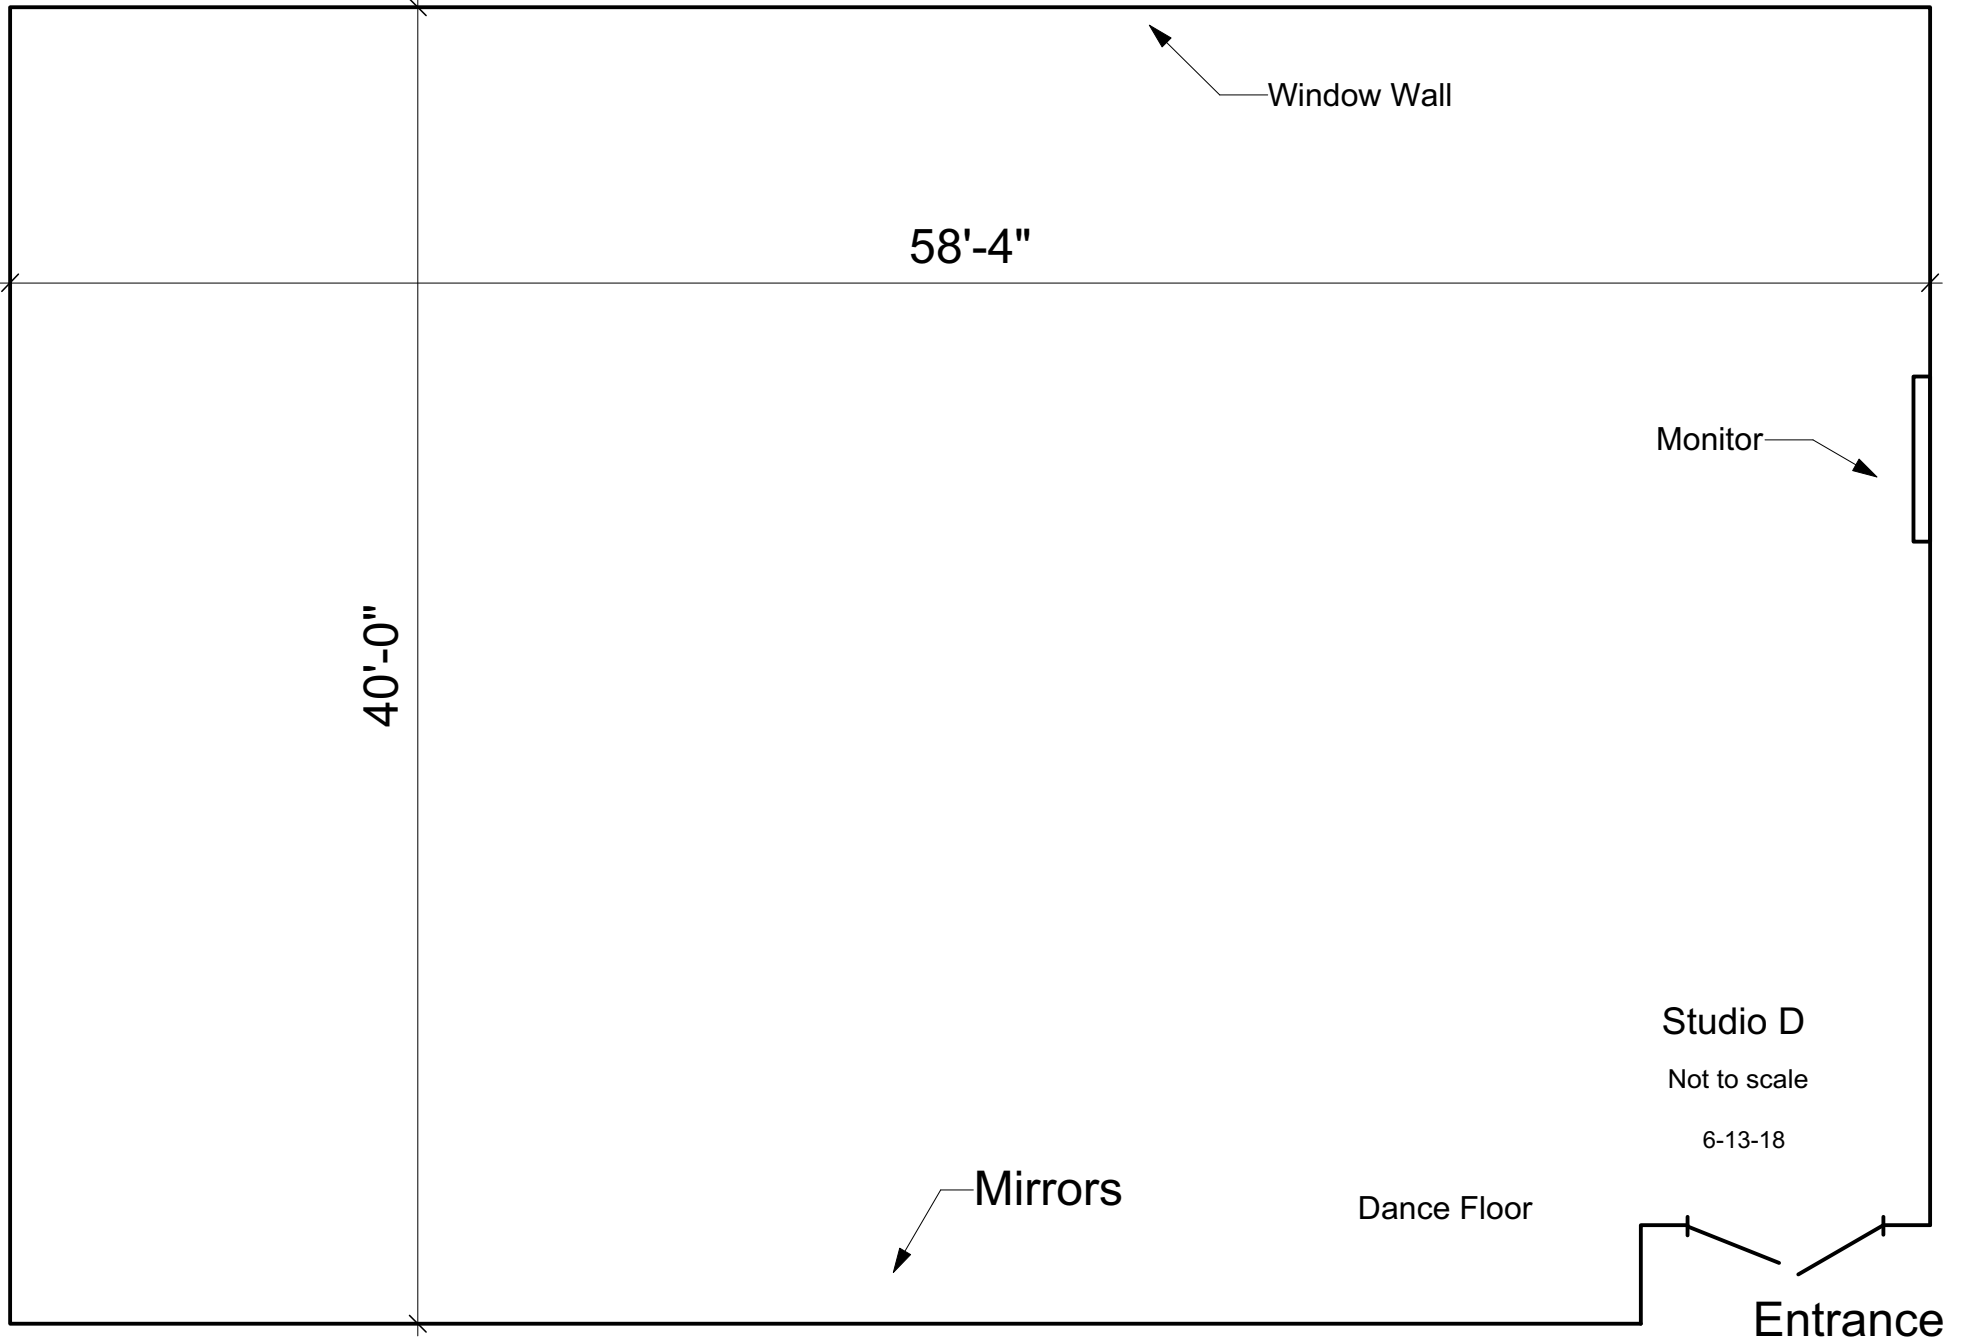

58'-4"

40'-0"

Window Wall

Monitor

Mirrors

Dance Floor


Studio D

Not to scale


6-13-18

Entrance

Úč aq AÁ

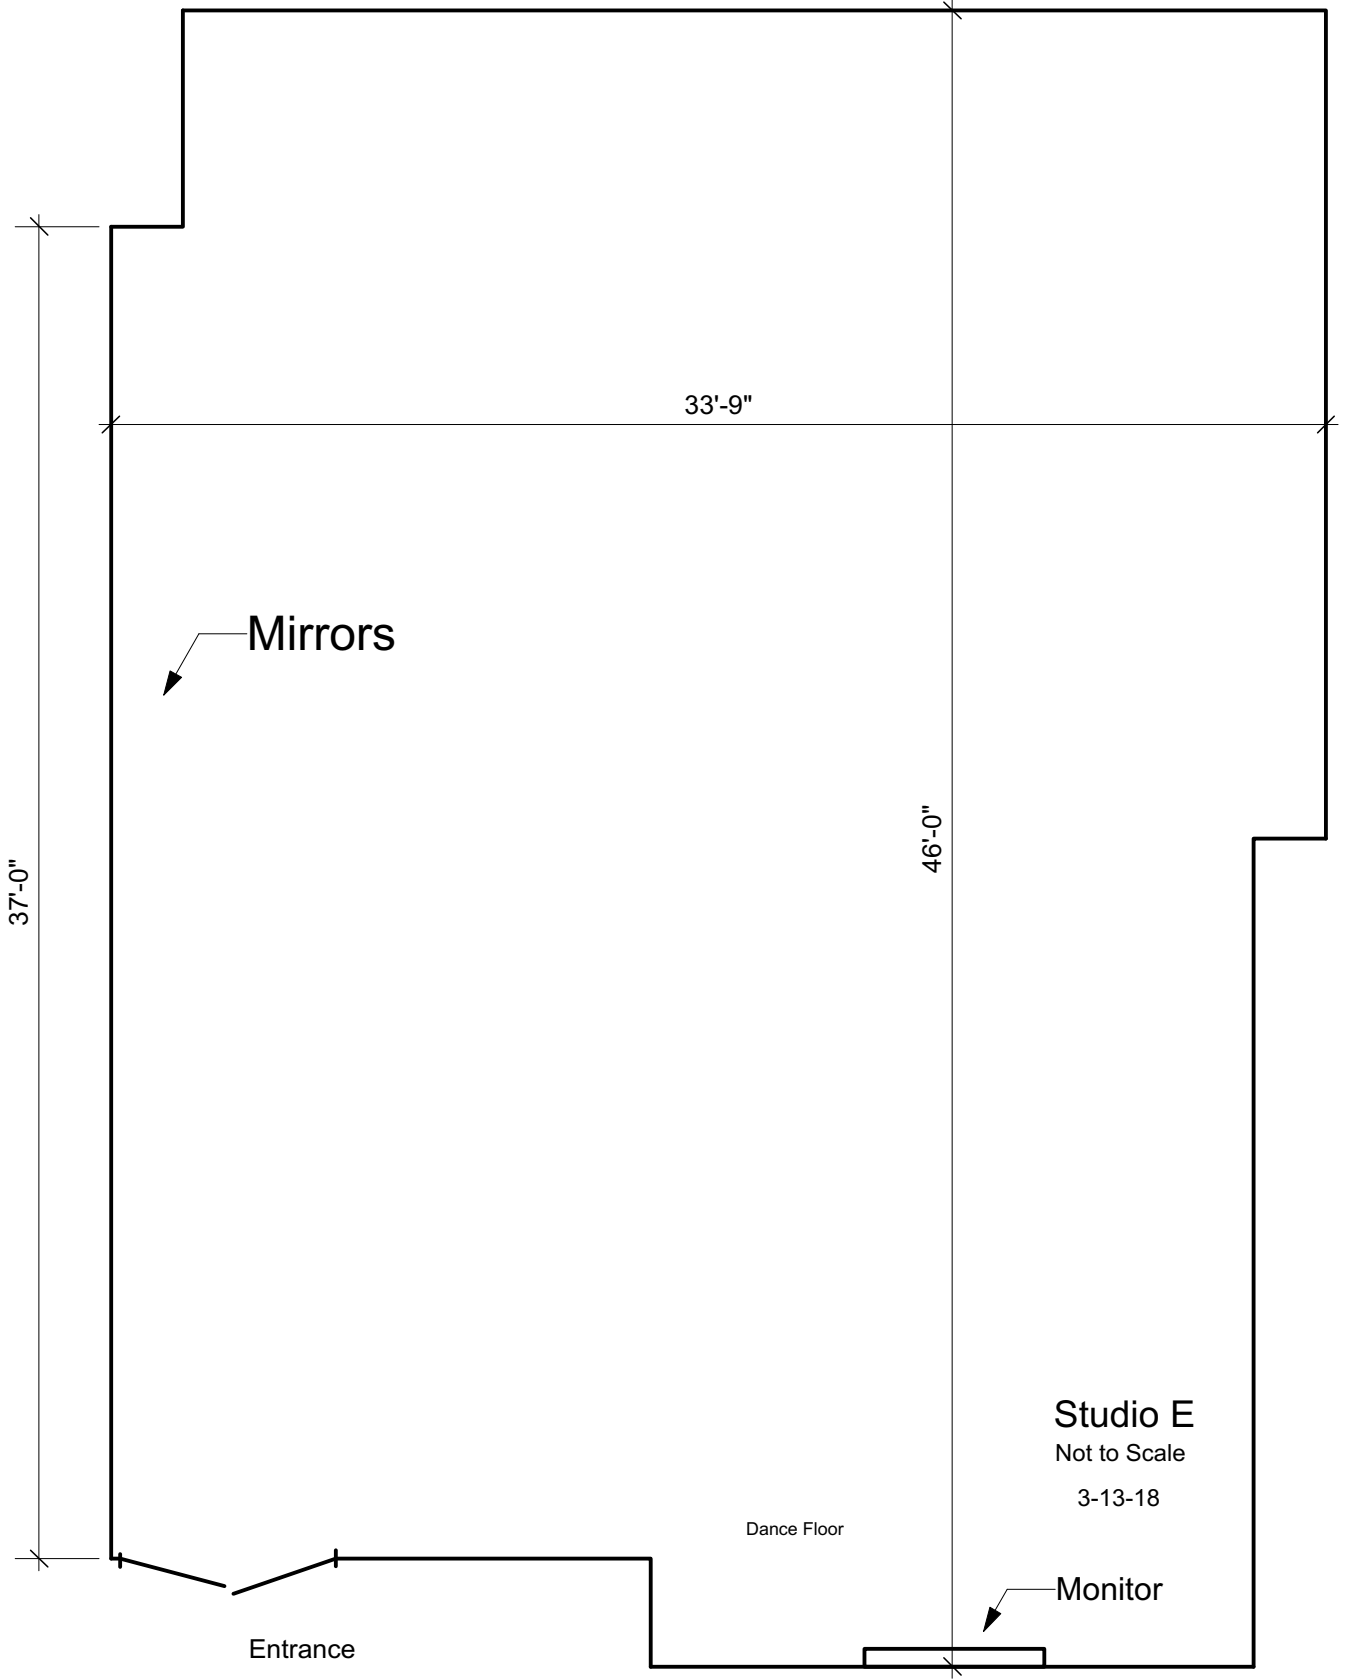

Pā^||^ Ä^ @ ä • a P a||

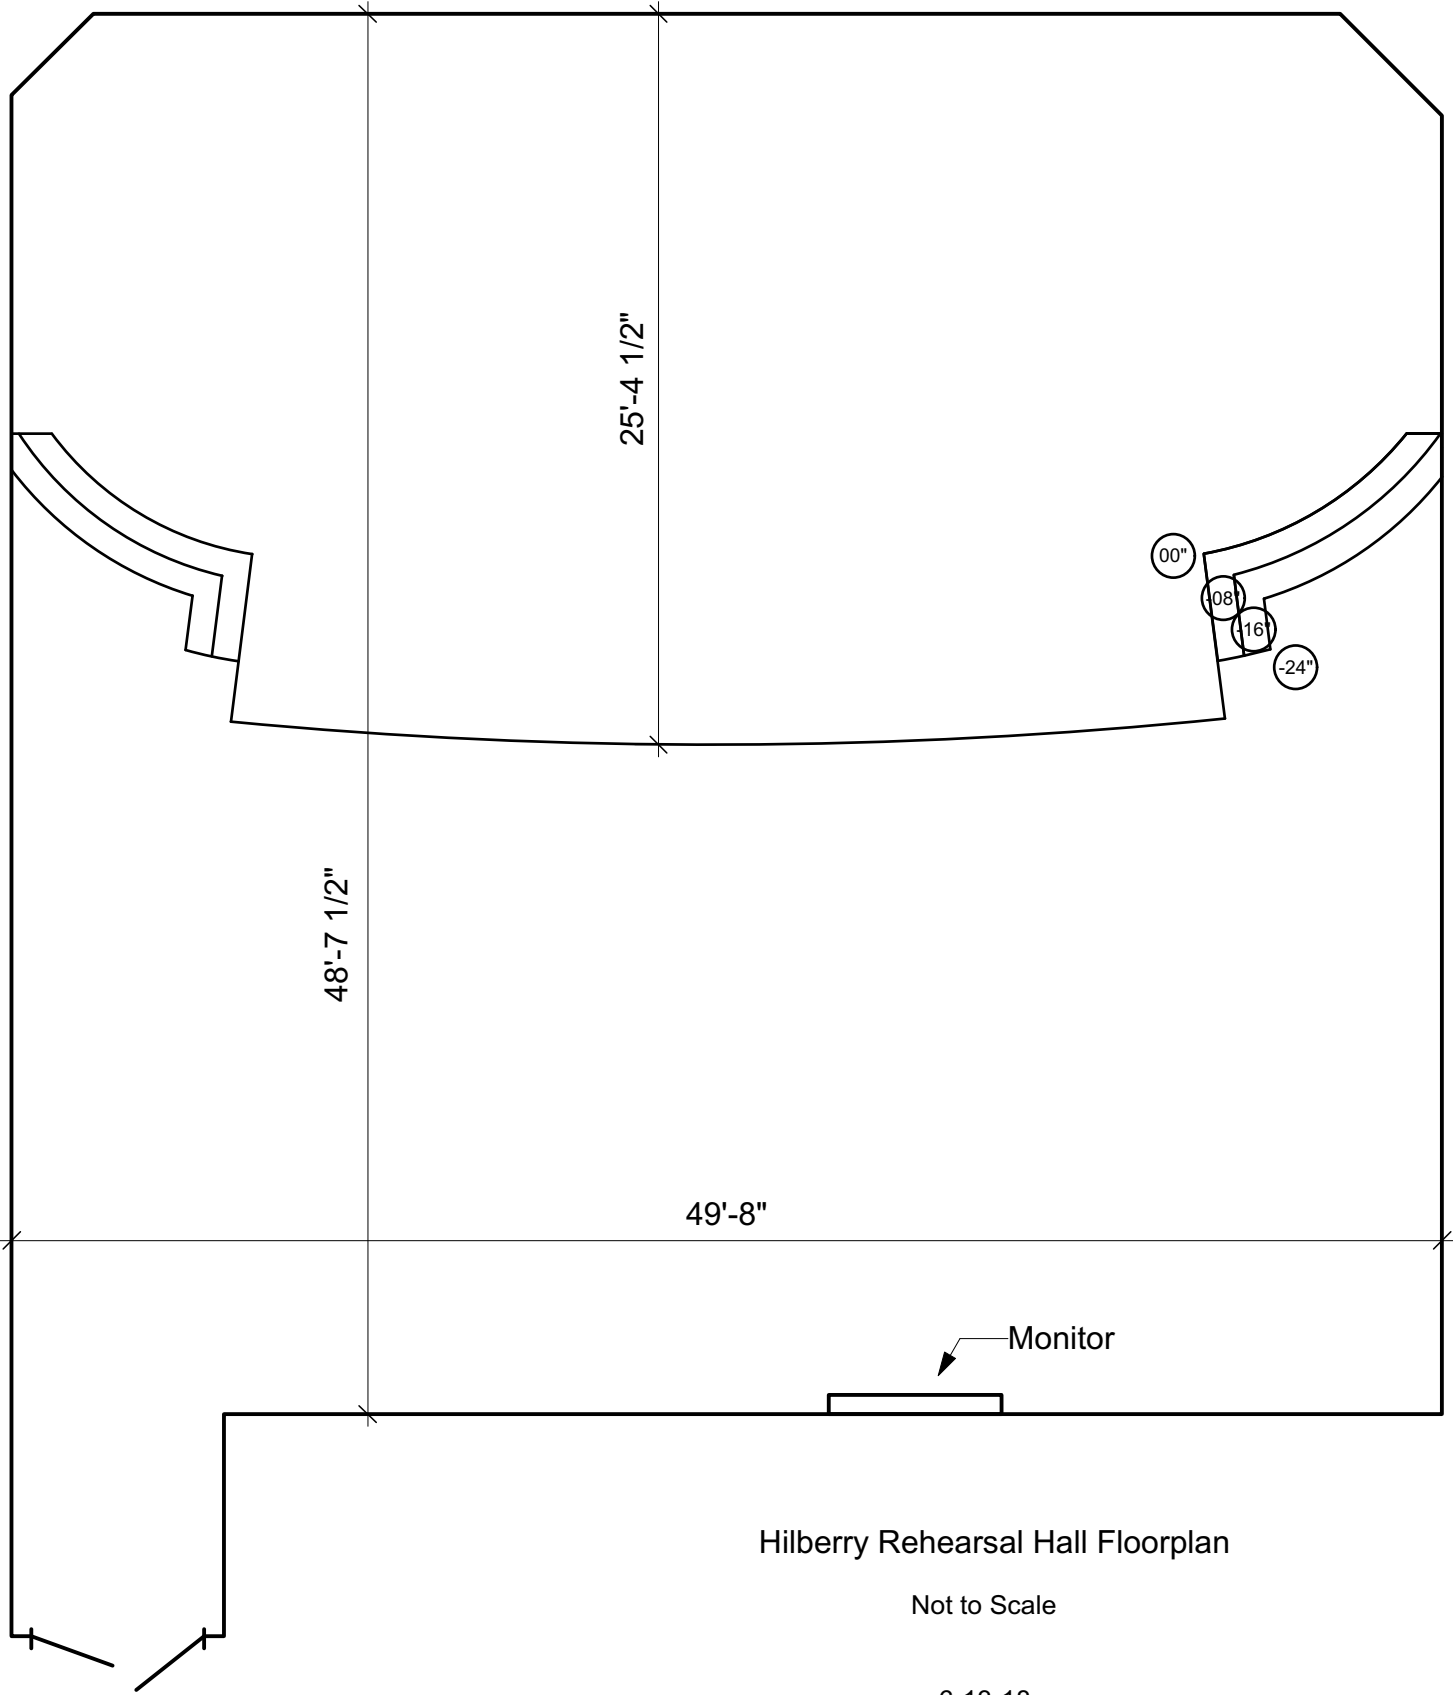

Hilberry Rehearsal Hall Floorplan


Not to Scale

6-13-18

Entrance

Monitor

Bonstelle Rehearsal Hall

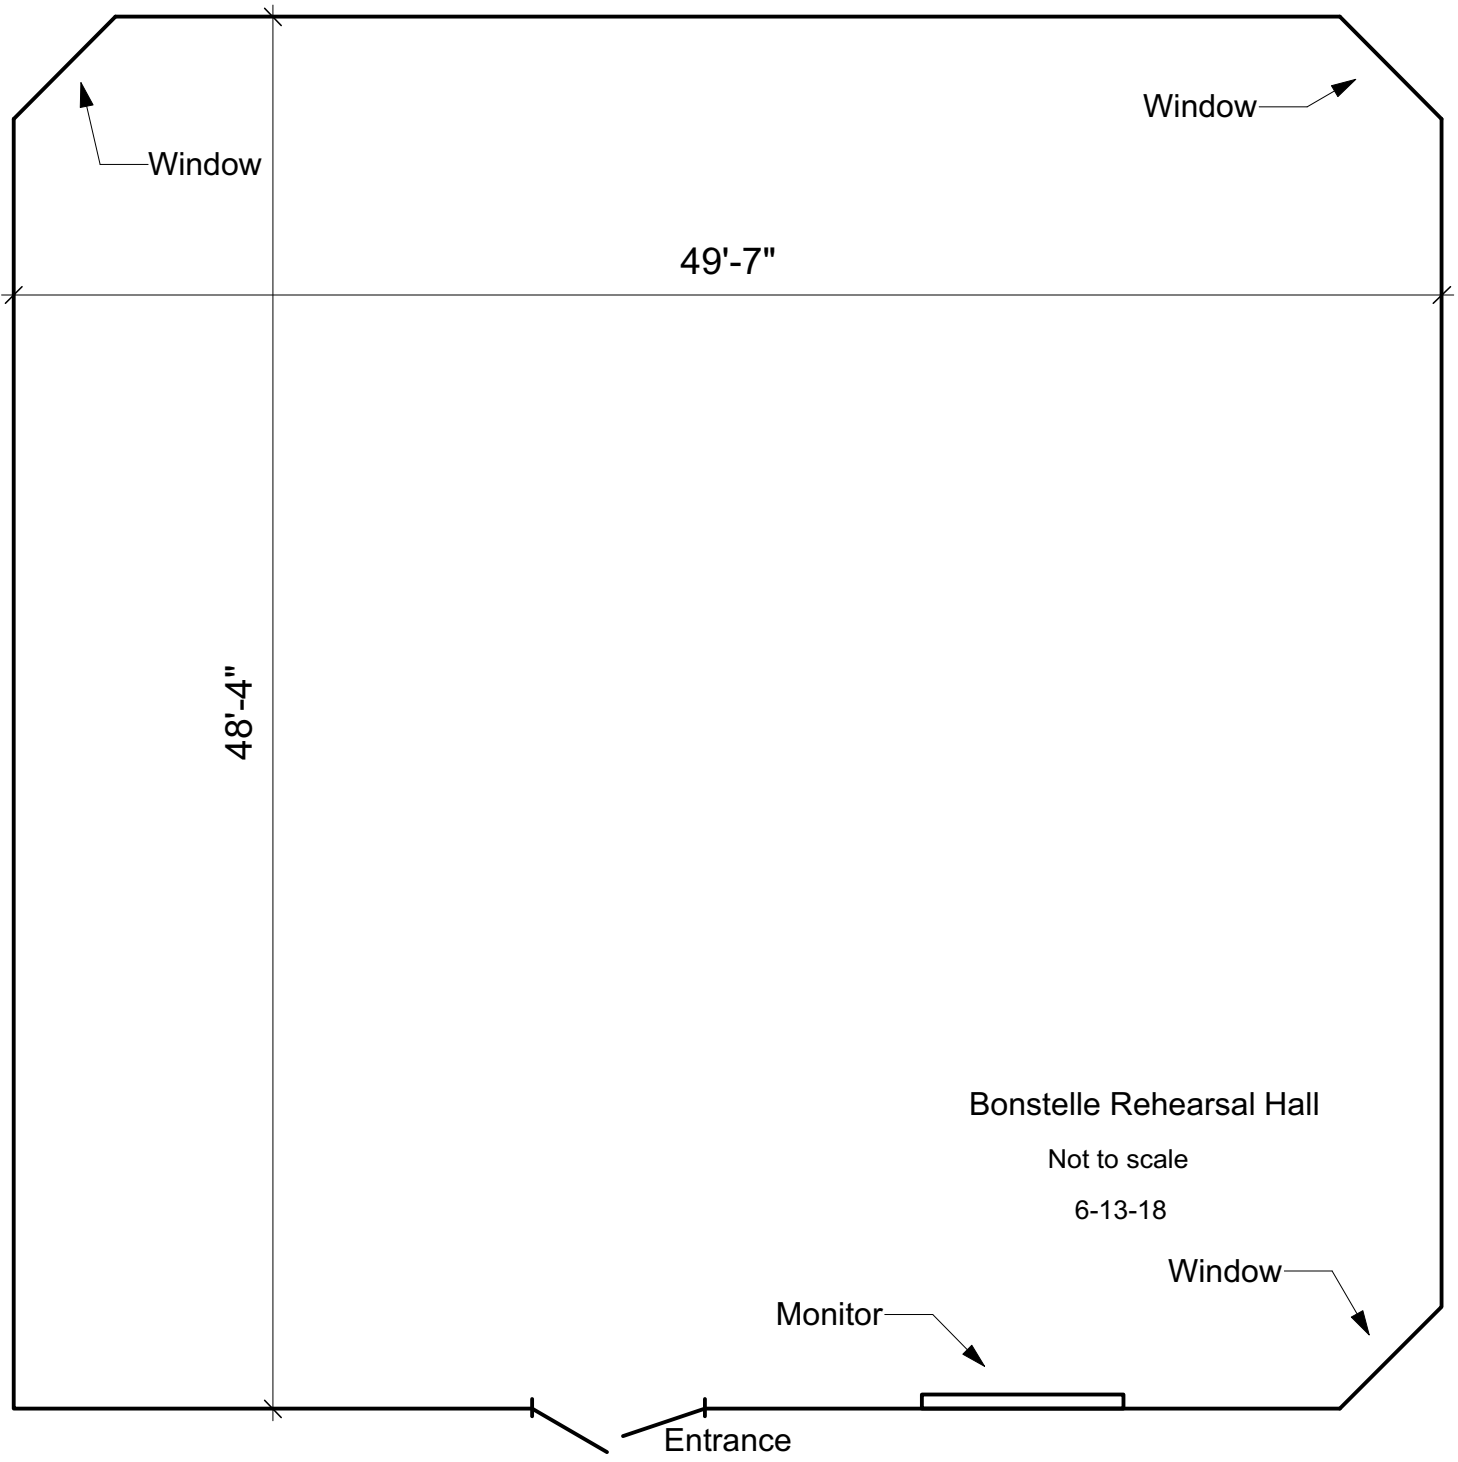

Window

Window

49'-7"

48'-4"

Bonstelle Rehearsal Hall

Not to scale


6-13-18

Window

Monitor

Entrance

Ùč åq Å^ @ æ • aP aÁ

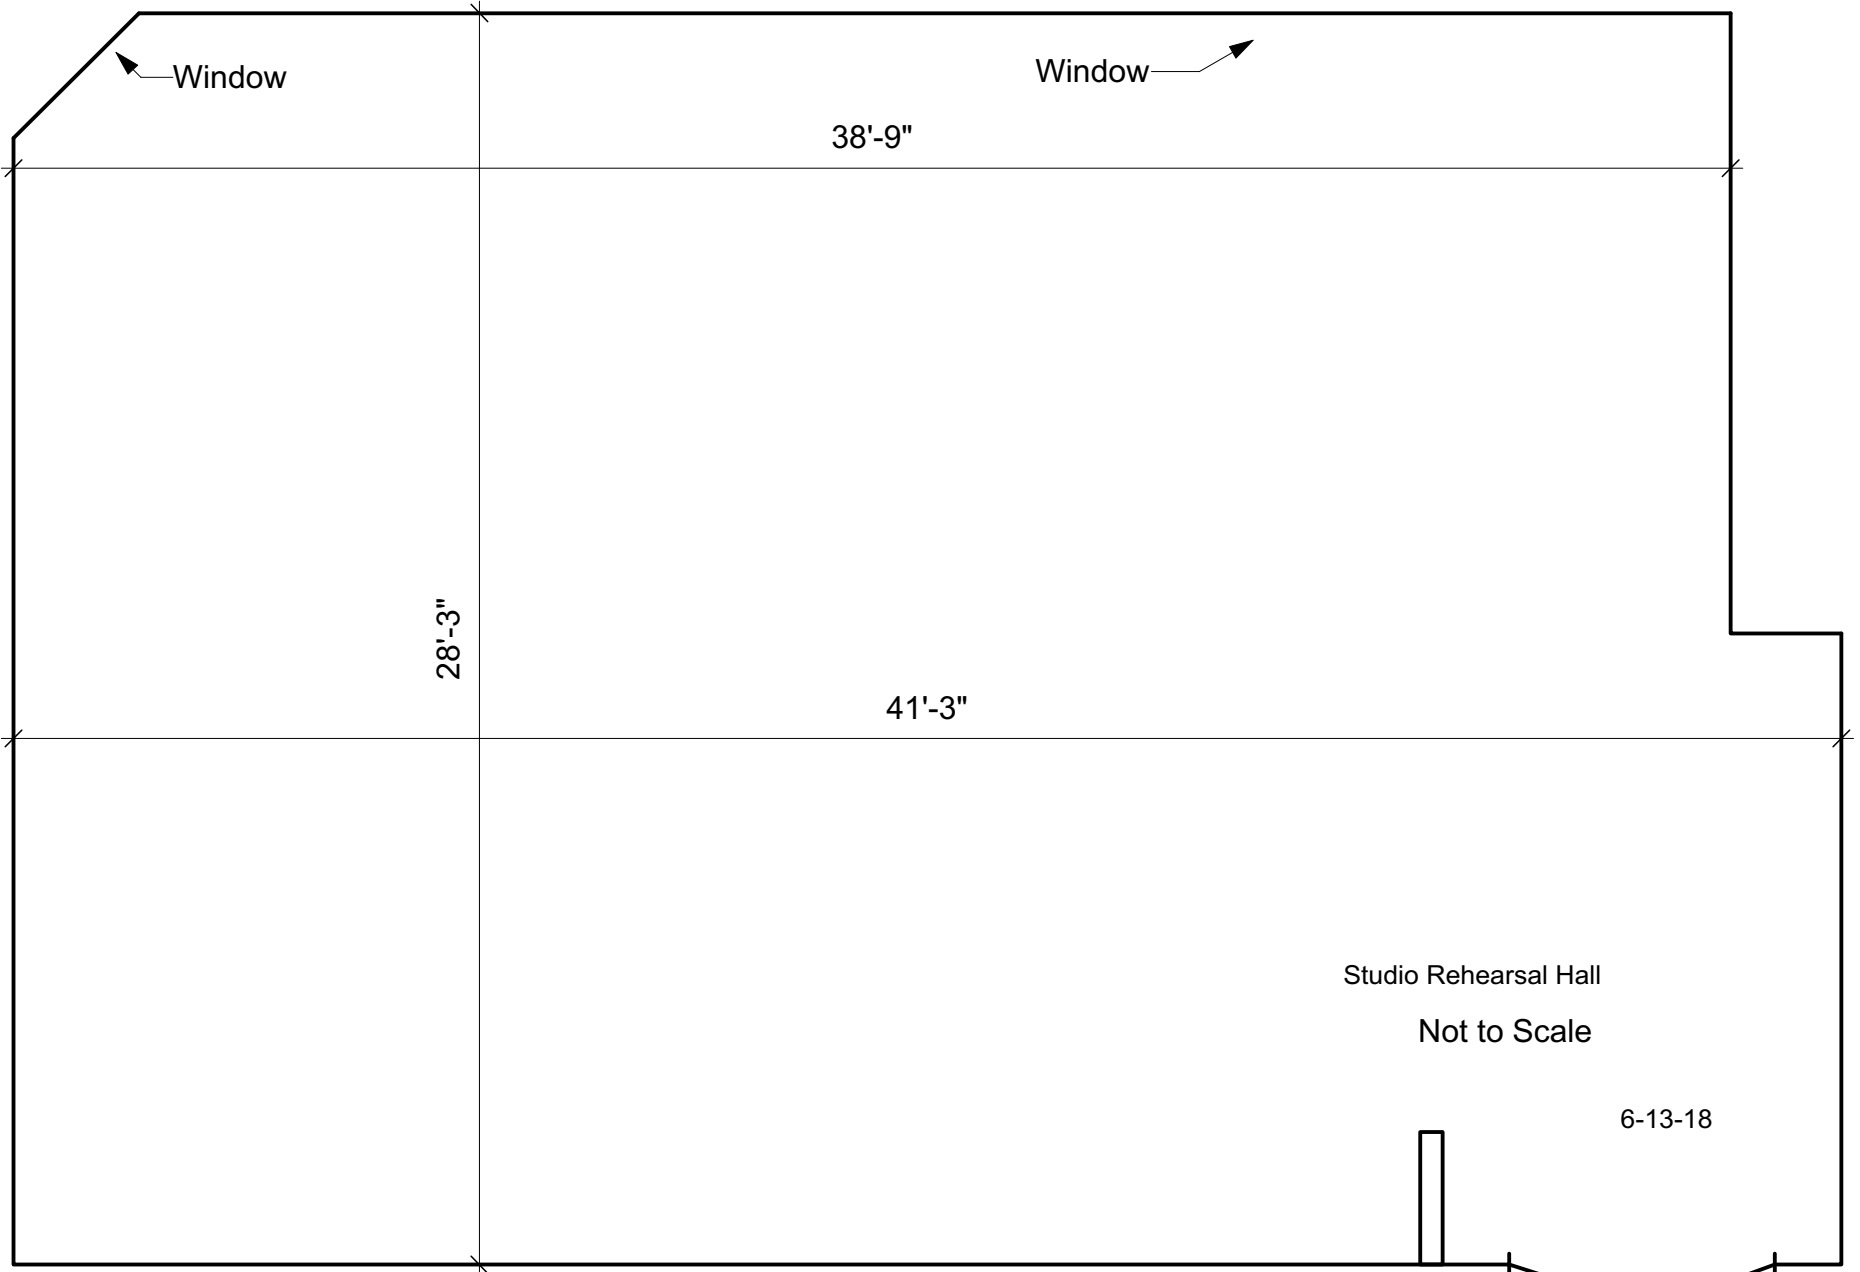

Window

Window

38'-9"

28'-3"

41'-3"

Studio Rehearsal Hall

Not to Scale

6-13-18

Entrance